




Nord-West Anbau

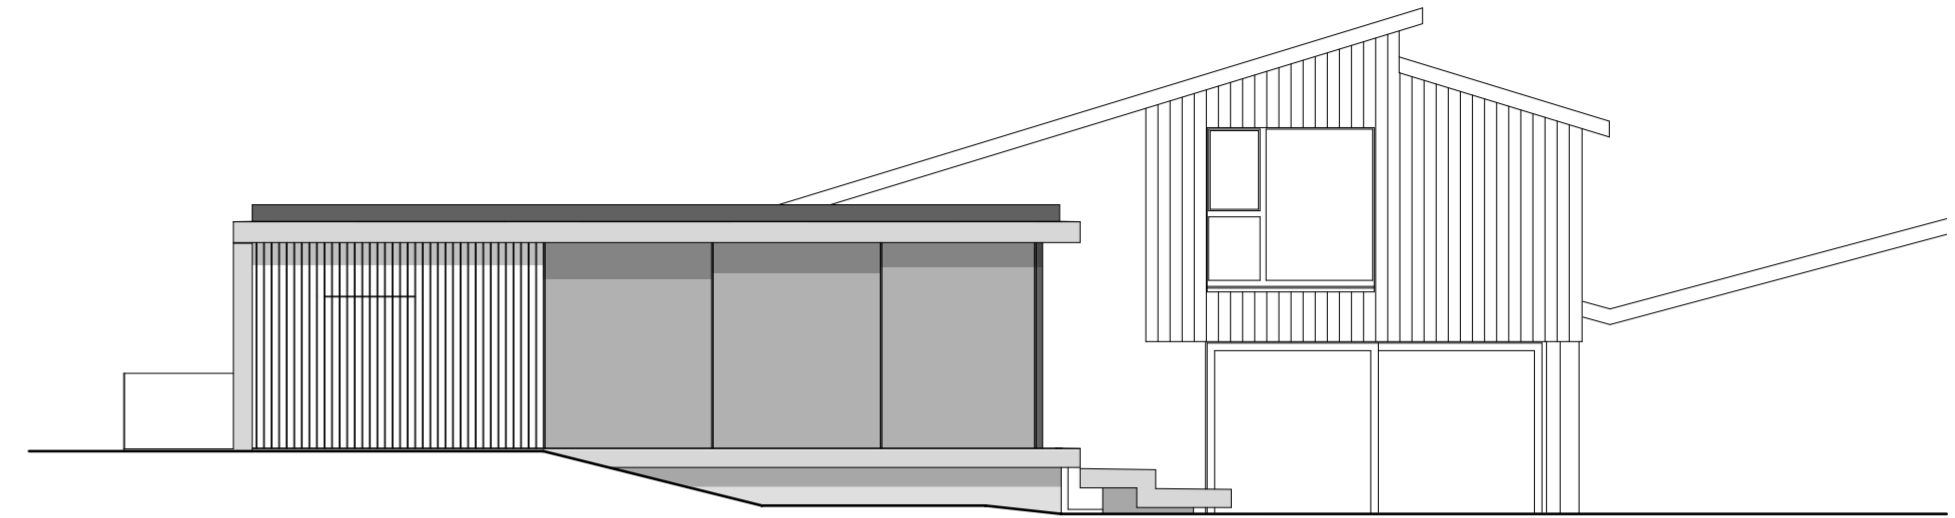

Nord-West Poolhaus

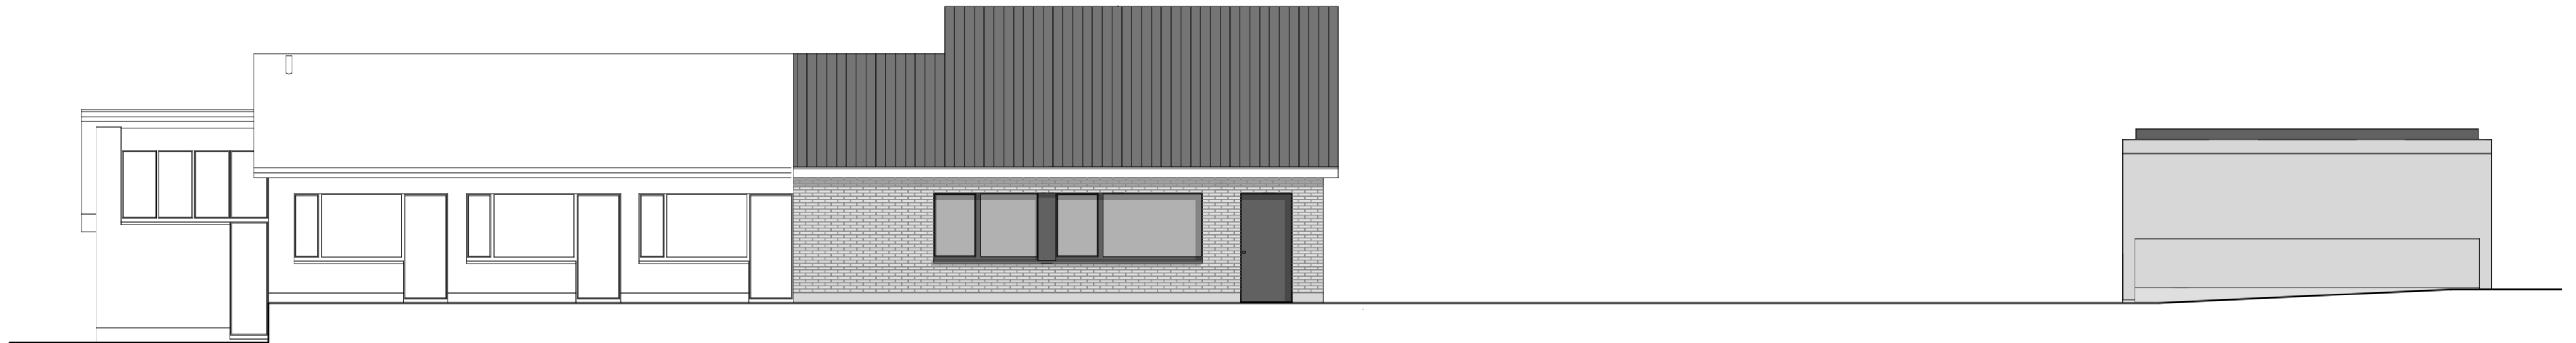

Nord-Ost

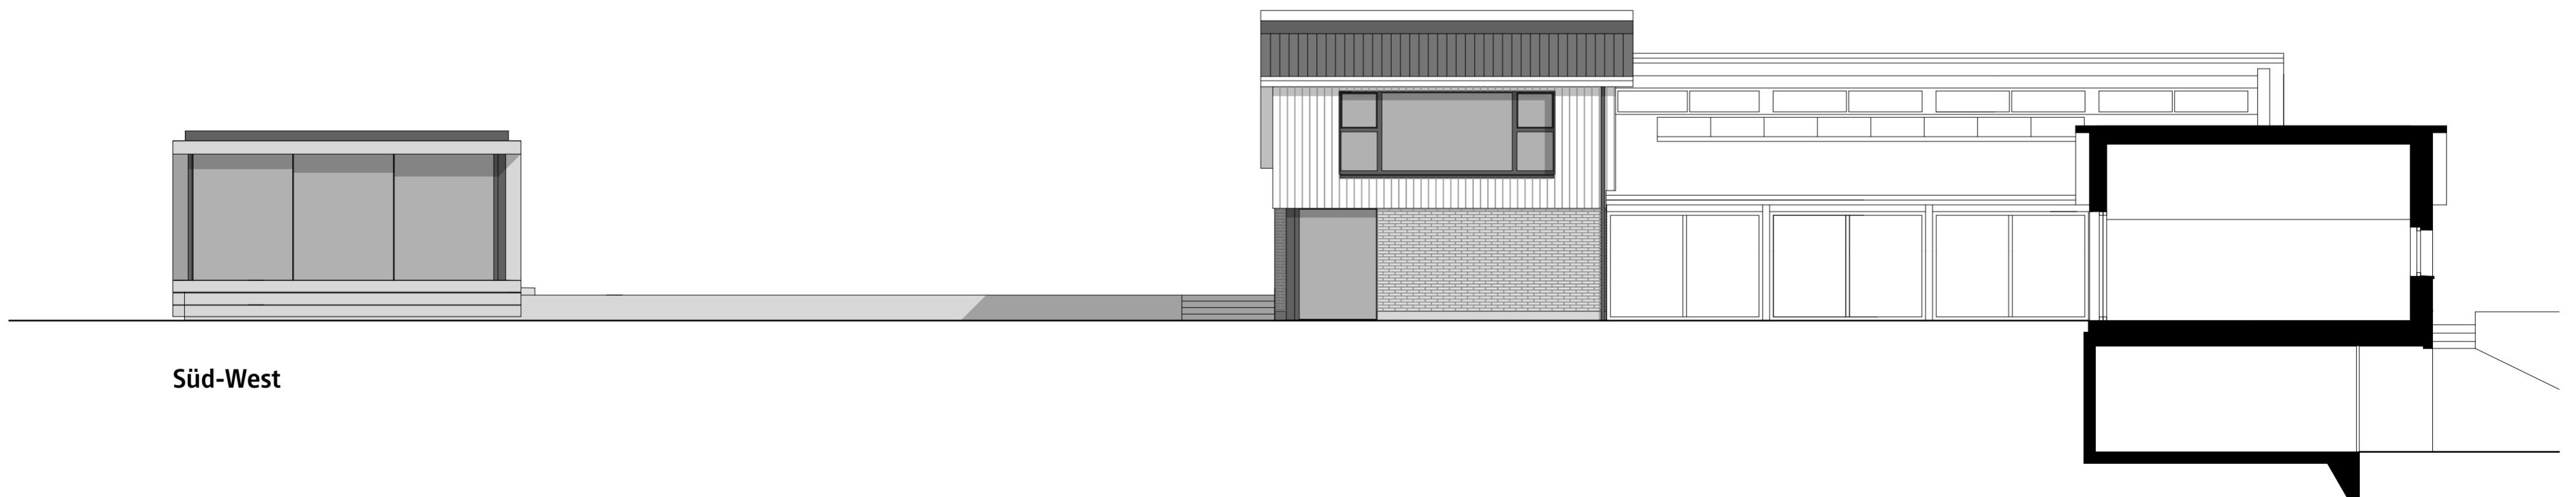

Süd-West

EFH Winterthur - Etappe 2